


**Note:**

- For openings up to 6"
- Plate supplied with grooved surface/mill finish
- For openings greater than 6"
- Plate supplied with brush finish
- Grooves optional for plates up to 24" in width

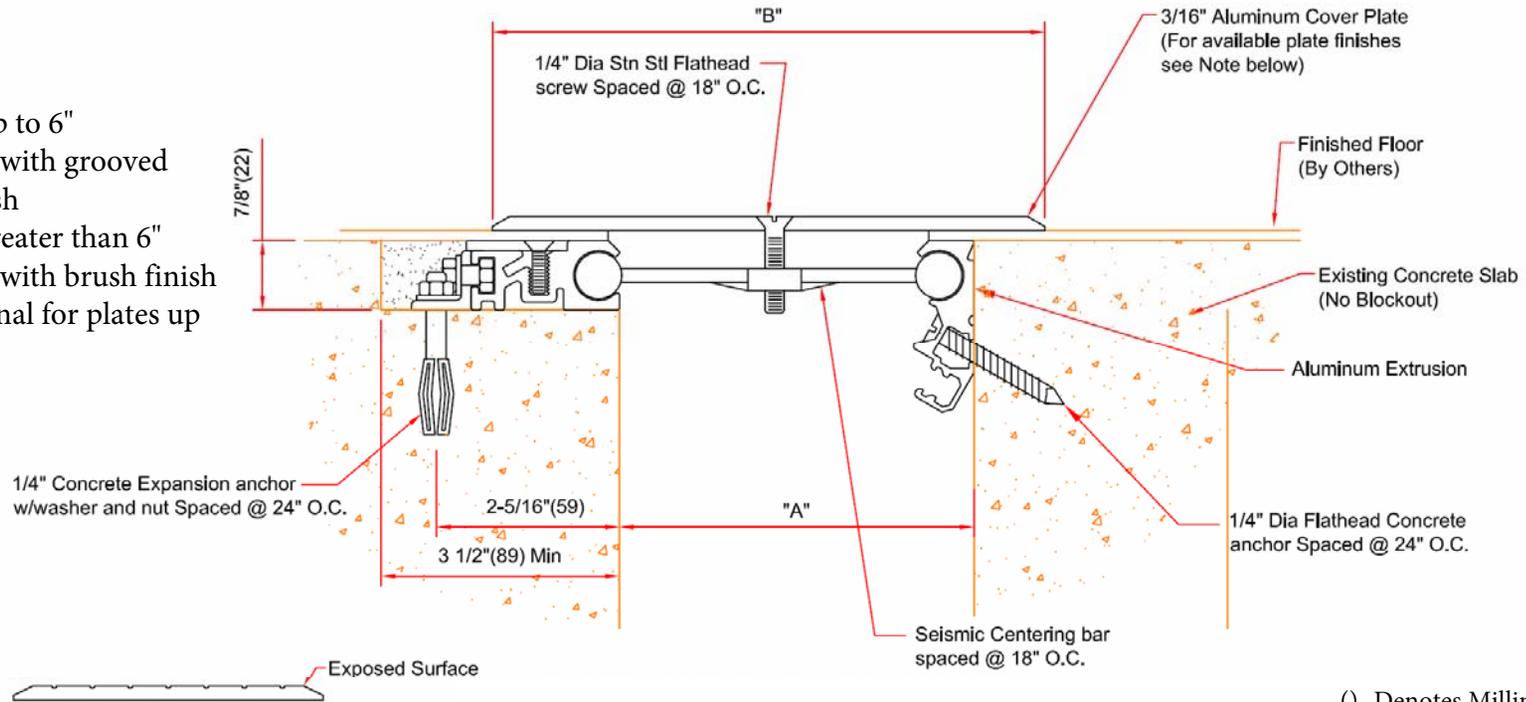

(-) Denotes Millimeters

**ESFB-400 THRU ESFB-1800 DETAIL  
FLOOR TO FLOOR CONDITION**

DIMENSION CHART					
MODEL	"A" @ Min	"A" @ Mid	"A" @ Max	"B"	TOTAL MOVEMENT
ESFB-400	1" (25)	4" (102)	6" (152)	6 1/2" (165)	5" (127)
ESFB-600	1" (25)	6" (152)	9" (229)	9 1/2" (241)	8" (203)
ESFB-800	1" (25)	8" (203)	12" (305)	12 1/2" (317)	11" (279)
ESFB-1000	1" (25)	10" (254)	15" (381)	15 1/2" (470)	14" (356)
ESFB-1200	1" (25)	12" (305)	18" (457)	18 1/2" (470)	17" (432)
ESFB-1800	1" (25)	18" (457)	27" (686)	27 1/2" (699)	26" (660)

Note: Minimum and Maximum values are after movement occurs. Mid point value is the recommended size of opening at installation

NO.	Description	Date	By

The information contained herein is the proprietary property of ERIE METAL SPECIALTIES, INC. No portion of it may be reproduced by any means or used in any form except for the purpose for which it was intended. All rights of design and invention are hereby reserved.



13311 Main Road • Akron • New York • 14001  
Phone: (716) 542-3991 • Fax: (716) 542-3996 • E-mail: sales@eriemetal.com

**PROJECT:**

**TITLE:**

Detailed by: BAF	Date: 10/21/17
Checked By: SLP	Date: 10/21/17
Scale: NTS	EMS Job #:
Sheet No.: 1 of 1	Drawing No.: