

SEAL COLOR SELECTOR			
BLACK	_____	WHITE	_____
BEIGE	_____	GRAY	_____

**FLOOR-TO-FLOOR/WALL BLOCKOUT APPLICATION**  
 EXPOSED FINISH: MILL  
 MOVEMENT: +/- 25% NOMINAL JOINT WIDTH  
 STOCK LENGTHS: 10'-0"

PRODUCT	Application	Joint Size "A" @ Mean T°F	Exposed Site line "B" IN(MM)	Total Movement IN (MM)
ELCF-100	Floor-Floor	1.00" (25)	1.00" (25)	0.50" (13)
ELCF-100W	Floor-Wall	1.00" (25)	1.00" (25)	0.50" (13)

NO.	Description	Date	By

The information contained herein is the proprietary property of ERIE METAL SPECIALTIES, INC. No portion of it may be reproduced by any means or used in any form except for the purpose for which it was intended. All rights of design and invention are hereby reserved.




13311 Main Road \* Akron \* New York \* 14001  
 Phone: (716) 542-3991 \* Fax: (716) 542-3996 \* E-mail: sales@eriemetal.com

PROJECT: \_\_\_\_\_

TITLE: ELCF-100/100W

Detailed by: BAF	Date: 10/21/17
Checked by: SLP	Date: 10/21/17
Scale: NTS	EMS Job #:
Sheet No.: 1 of 1	Drawing No.: ELCF-1

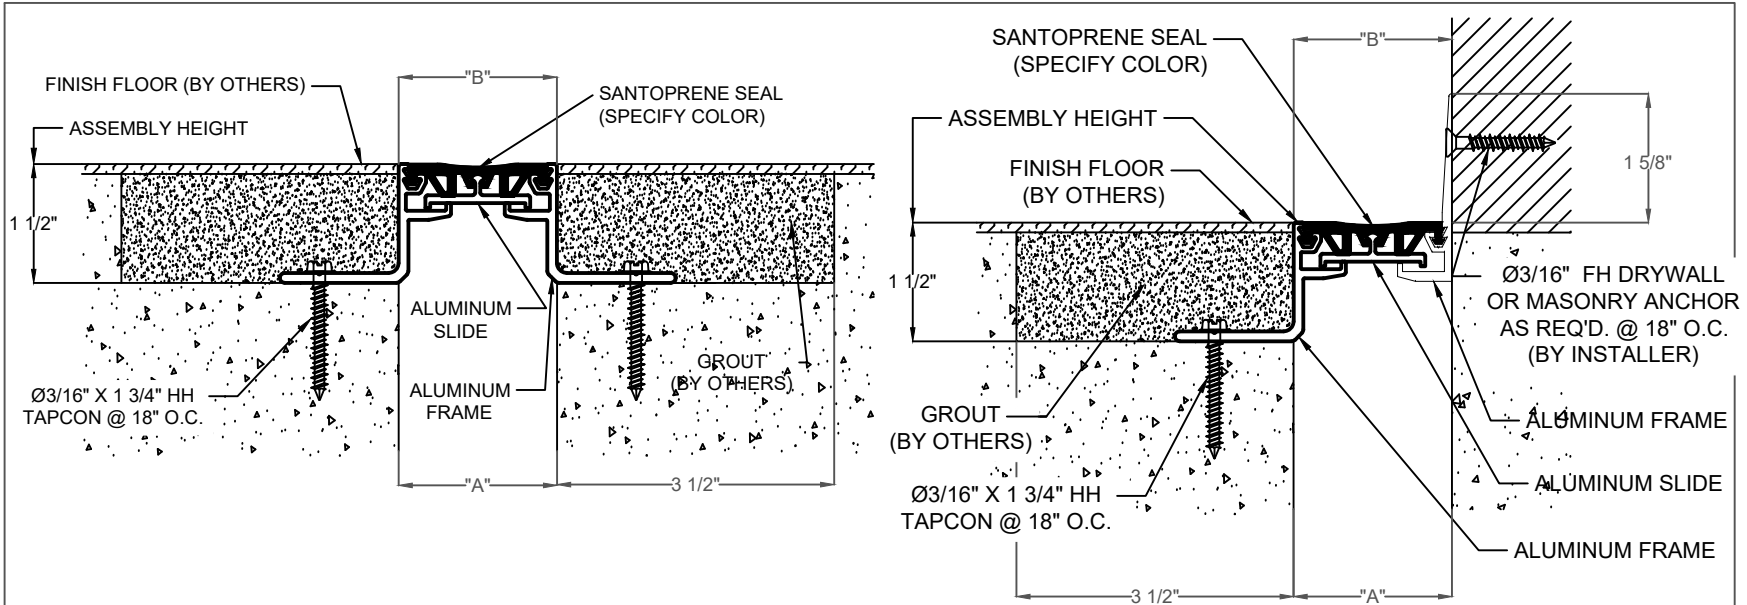

SEAL COLOR SELECTOR	
BLACK _____	WHITE _____
BEIGE _____	GRAY _____

**FLOOR-TO-FLOOR/WALL BLOCKOUT APPLICATION**  
 EXPOSED FINISH: MILL  
 MOVEMENT: +/- 25% NOMINAL JOINT WIDTH  
 STOCK LENGTHS: 10'-0"

PRODUCT	Application	Joint Size "A" @ Mean T°F	Exposed Site line "B" IN(MM)	Total Movement IN (MM)
ELCF-200	Floor-Floor	2.00" (51)	2.00" (51)	1.00" (25)
ELCF-300	Floor-Floor	3.00" (76)	3.00" (76)	1.02" (26)
ELCF-200W	Floor-Wall	2.00" (51)	2.00" (51)	1.00" (25)
ELCF-300W	Floor-Wall	3.00" (76)	3.00" (76)	1.02" (26)

NO.	Description	Date	By
<small>The information contained herein is the proprietary property of ERIE METAL SPECIALTIES, INC. No portion of it may be reproduced by any means or used in any form except for the purpose for which it was intended. All rights of design and invention are hereby reserved.</small>			



13311 Main Road \* Akron \* New York \* 14001  
 Phone: (716) 542-3991 \* Fax: (716) 542-3996 \* E-mail: sales@eriemetal.com

PROJECT: \_\_\_\_\_

TITLE: ELCF-200/200W, 300/300W

Detailed by:	Date:
BAF	10/21/17
Checked by:	Date:
SLP	10/21/17
Scale:	EMS Job #:
NTS	
Sheet No.:	Drawing No.:
1 of 1	ELCF-1