


Factory Applied U.V. Resistant Traffic Grade Silicone

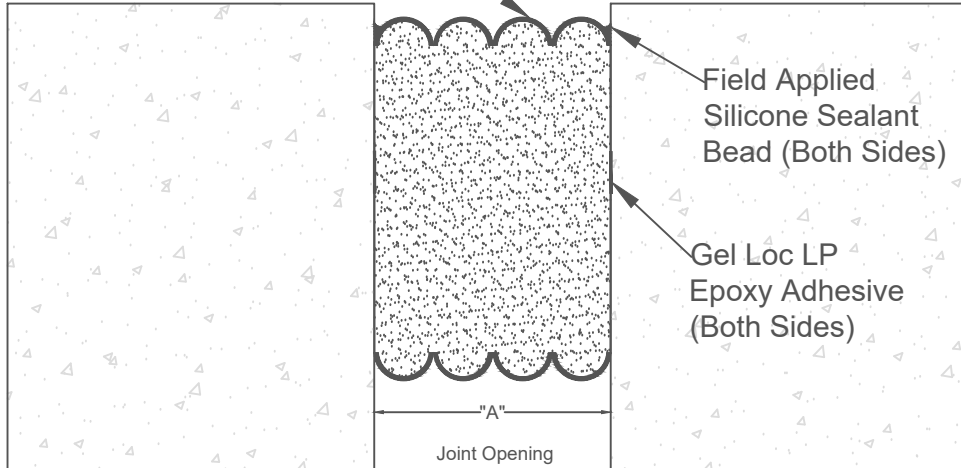

* Sizes available in 0.25" increments and up to 6".
Contact EMS for additional information.

CST(DS)-SERIES
Horizontal Slab to Slab

STANDARD SEAL COLOR:
CONCRETE GRAY

FLOOR-TO-FLOOR/WALL TRAFFIC GRADE APPLICATION

MOVEMENT: +/- 50% NOMINAL JOINT WIDTH

STOCK LENGTHS: 5'-0"

PRODUCT	"A" Min. Width IN (MM)	"A" Mid Range IN (MM)	"A" Max. Width IN (MM)	Total Movement IN (MM)	Seal Depth IN (MM)
CST(DS)-050	0.25" (6.4)	0.50" (12.7)	0.75" (19.1)	0.50" (12.7)	1.50" (38.1)
CST(DS)-100	0.50" (12.7)	1.00" (25.4)	1.50" (38.1)	1.00" (25.4)	2.00" (50.8)
CST(DS)-150	0.75" (19.1)	1.50" (38.1)	2.25" (57.2)	1.50" (38.1)	2.00" (50.8)
CST(DS)-200	1.00" (25.4)	2.00" (50.8)	3.00" (76.2)	2.00" (50.8)	3.00" (76.2)
CST(DS)-250	1.25" (31.8)	2.50" (63.5)	3.75" (95.3)	2.50" (63.5)	3.00" (76.2)
CST(DS)-300	1.50" (38.1)	3.00" (76.2)	4.50" (114.3)	3.00" (76.2)	3.00" (76.2)

NO.	Description	Date	By
<small>The information contained herein is the proprietary property of ERIE METAL SPECIALTIES, INC. No portion of it may be reproduced by any means or used in any form except for the purpose for which it was intended. All rights of design and invention are hereby reserved.</small>			



13311 Main Road * Akron * New York * 14001
Phone: (716) 542-3991 * Fax: (716) 542-3996 * E-mail: sales@eriemetal.com

PROJECT: N/A

TITLE: CST(DS)-Series Horizontal Slab to Slab

Detailed by: BAF	Date: 07/20/16
Checked by: SLP	Date: 07/22/16
Scale: NTS	EMS Job #: N/A
Sheet No.: 1 of 1	Drawing No.: CST(DS)-1