

SEAL COLOR SELECTOR	
BLACK _____	WHITE _____
BEIGE _____	GRAY _____

WALL / CEILING FLAT/CORNER DRYWALL BEAD SYSTEM

EXPOSED FINISH: MILL

MOVEMENT: +/- 25% NOMINAL JOINT WIDTH

STOCK LENGTHS: 10'-0"

PRODUCT	Application	Joint Size @ Mean T°F	Exposed Site line: IN (MM)	Total Movement IN (MM)
ELCW-100	Wall/Ceiling	1.00" (25)	1.00" (25)	0.50" (13)
ELCW-100W	Wall/Ceiling Corner	1.00" (25)	1.00" (25)	0.50" (13)

NO.	Description	Date	By
<small>The information contained herein is the proprietary property of ERIE METAL SPECIALTIES, INC. No portion of it may be reproduced by any means or used in any form except for the purpose for which it was intended. All rights of design and invention are hereby reserved.</small>			




13311 Main Road * Akron * New York * 14001
 Phone: (716) 542-3991 * Fax: (716) 542-3996 * E-mail: sales@eriemetal.com

PROJECT:

TITLE: ELCW-100/100W

Detailed by:	Date:
BAF	10/21/17
Checked by:	Date:
SLP	10/21/17
Scale:	EMS Job #:
NTS	
Sheet No.:	Drawing No.:
1 of 1	ELCW-1

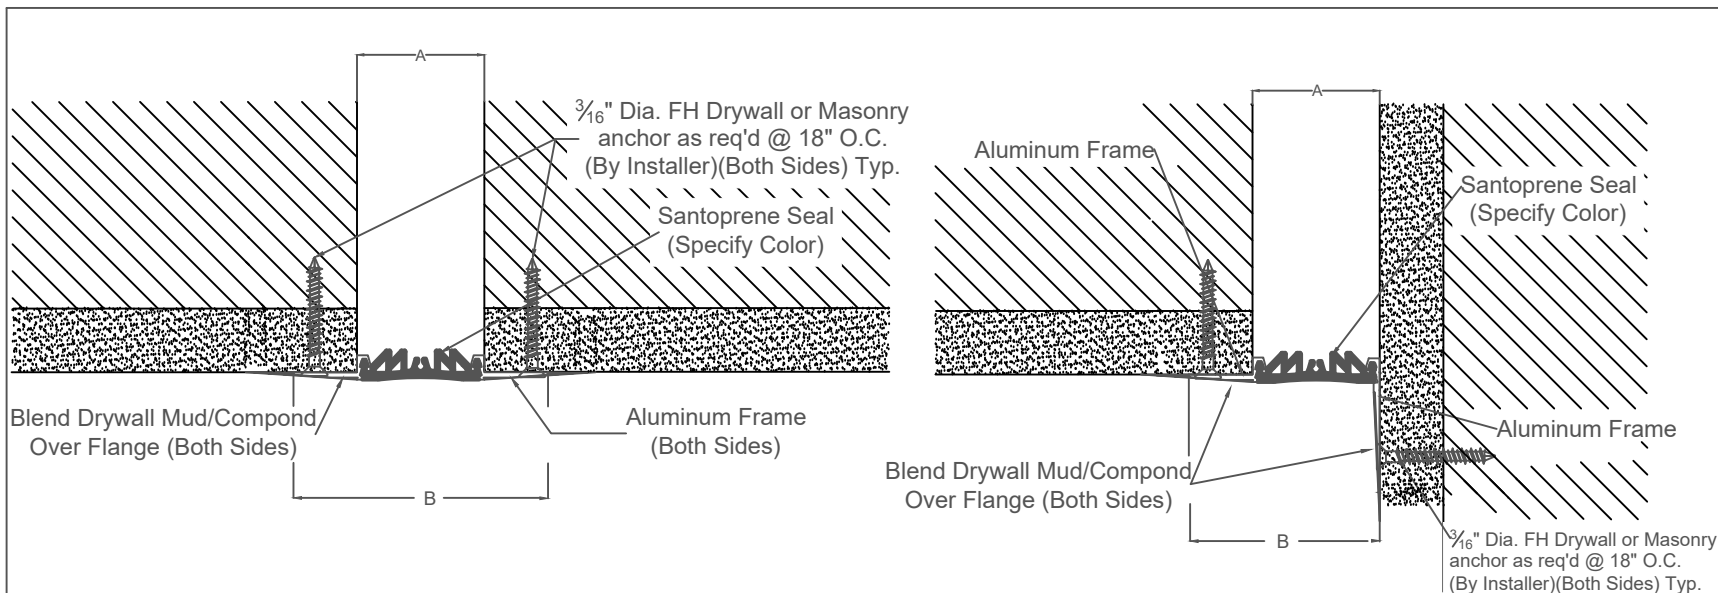

SEAL COLOR SELECTOR	
BLACK _____	WHITE _____
BEIGE _____	GRAY _____

WALL / CEILING FLAT/CORNER DRYWALL BEAD SYSTEM

EXPOSED FINISH: MILL

MOVEMENT: +/- 25% NOMINAL JOINT WIDTH

STOCK LENGTHS: 10'-0"

PRODUCT	Application	Joint Size "A" @ Mean T°F	Exposed Site line "B" IN(MM)	Total Movement IN (MM)
ELCW-200	Wall/Ceiling	2.00" (51)	2.00" (51)	1.00" (25)
ELCW-300	Wall/Ceiling	3.00" (76)	3.00" (76)	1.50" (38)
ELCW-200W	Wall/Ceiling Corner	2.00" (51)	2.00" (51)	1.00" (25)
ELCW-300W	Wall/Ceiling Corner	3.00" (76)	3.00" (76)	1.50" (38)

NO.	Description	Date	By
<small>The information contained herein is the proprietary property of ERIE METAL SPECIALTIES, INC. No portion of it may be reproduced by any means or used in any form except for the purpose for which it was intended. All rights of design and invention are hereby reserved.</small>			



13311 Main Road * Akron * New York * 14001
 Phone: (716) 542-3991 * Fax: (716) 542-3996 * E-mail: sales@eriemetal.com

PROJECT: _____

TITLE: ELCW-200/200W, 300/300W

Detailed by: BAF	Date: 10/21/17
Checked by: SLP	Date: 10/21/17
Scale: NTS	EMS Job #:
Sheet No.: 1 of 1	Drawing No.: ELCW-1