


ALHCP-Series Hinged Cover Plate

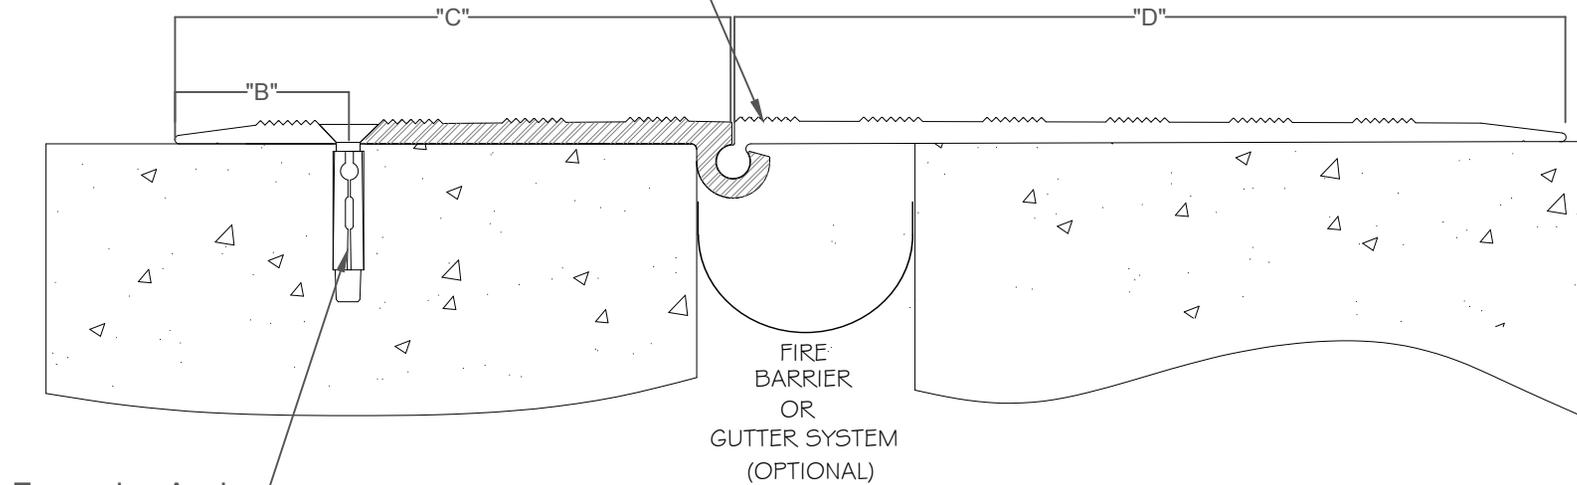

Expansion Anchor

FIRE BARRIER OR GUTTER SYSTEM (OPTIONAL)

PRODUCT	Install Width IN (MM)	Max Width IN (MM)	Total Movement IN (MM)	Plate Width IN (MM)	"B" IN (MM)	"C" IN (MM)	"D" IN (MM)
ALHCP-200	2.00" (50.8)	3.00" (76.2)	2.00" (50.8)	8.00" (203.2)	2.00" (51)	4.50" (114)	3.50" (89)
ALHCP-300	3.00" (76.2)	7.00" (177.8)	4.00" (101.6)	13.13" (333.5)	2.00" (51)	6.50" (165)	6.63" (168)
ALHCP-400	4.00" (101.6)	7.50" (190.5)	5.50" (139.7)	16.00" (406.4)	2.00" (51)	6.50" (165)	9.50" (241)
ALHCP-600	6.00" (152.4)	14.00" (355.6)	8.00" (203.2)	20.00" (508.0)	2.00" (51)	8.38" (213)	11.63" (295)

NO.	Description	Date	By
<small>The information contained herein is the proprietary property of ERIE METAL SPECIALTIES, INC. No portion of it may be reproduced by any means or used in any form except for the purpose for which it was intended. All rights of design and invention are hereby reserved.</small>			




13311 Main Road \* Akron \* New York \* 14001  
 Phone: (716) 542-3991 \* Fax: (716) 542-3996 \* E-mail: sales@eriemetal.com

PROJECT: Floor-to-Floor Installation

TITLE: ALHCP-Series Hinged Cover Plate

Detailed by: BAF	Date: 6/21/17
Checked by: SLP	Date: 6/21/17
Scale: NTS	EMS Job #:
Sheet No.: 1 of 1	Drawing No.: ALHCP-001

(NOT TO SCALE)

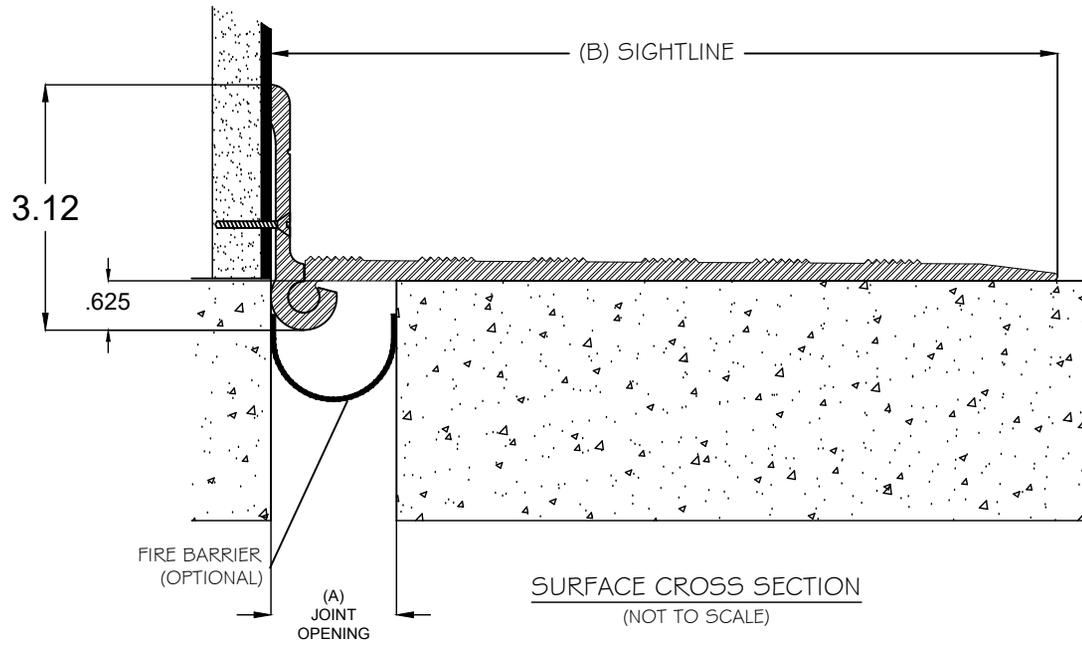

PRODUCT	Install Width (A) IN (MM)	Max Width IN (MM)	Total Movement IN (MM)	Sightline (B) IN (MM)
ALHCPW-200	2.00" (50.8)	4.50" (114.3)	2.00" (50.8)	5.00" (127.0)
ALHCPW-300	3.00" (76.2)	6.50" (165.1)	4.00" (101.6)	7.00" (177.8)
ALHCPW-400	4.00" (101.6)	8.50" (215.9)	5.50" (139.7)	11.00" (279.4)

NO.	Description	Date	By
<small>The information contained herein is the proprietary property of ERIE METAL SPECIALTIES, INC. No portion of it may be reproduced by any means or used in any form except for the purpose for which it was intended. All rights of design and invention are hereby reserved.</small>			



13311 Main Road \* Akron \* New York \* 14001  
 Phone: (716) 542-3991 \* Fax: (716) 542-3996 \* E-mail: sales@eriemetal.com

PROJECT: Floor-to-Wall Installation

TITLE: ALHCPW-Series Hinged Cover Plate

Detailed by: BAF	Date: 6/21/17
Checked by: SLP	Date: 6/21/17
Scale: NTS	EMS Job #:
Sheet No.: 1 of 1	Drawing No.: ALHCP-001