


ELCE STANDARD DETAIL

CEILING TO CEILING CONDITION
(200 SHOWN)

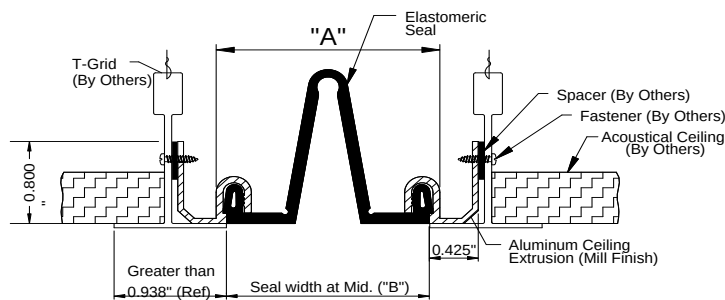

ELCE DETAIL WITH SPACER

CEILING TO CEILING CONDITION
(200 SHOWN)

() - Denotes Millimeters

Dimension Chart					
MODEL	"A" @ Min.	"A" @ Mid.	"A" @ Max.	Total Movement	"B"
ELCE-100	0.75"(19)	1.00"(25)	1.25"(32)	0.50"(13)	0.75"(20)
ELCE-200	1.00"(25)	2.00"(51)	3.00"(76)	2.00"(51)	1.75"(44)
ELCE-300	1.50"(38)	3.00"(76)	4.50"(114)	3.00"(76)	2.75"(70)
ELCE-400	2.00"(51)	4.00"(102)	6.00"(152)	4.00"(102)	3.75"(95)
ELCE-500	2.50"(64)	5.00"(127)	7.50"(191)	5.00"(127)	4.75"(121)
ELCE-600	3.00"(76)	6.00"(152)	9.00"(229)	6.00"(152)	5.75"(146)

ELCE-100

ELCE-200

ELCE-300

ELCE-400

ELCE-500

ELCE-600

NO.	Description	Date	By
The information contained herein is the proprietary property of ERIE METAL SPECIALTIES, INC. No portion of it may be reproduced by any means or used in any form except for the purpose for which it was intended. All rights of design and invention are hereby reserved.			




13311 Main Road • Akron • New York • 14001
Phone: (716) 542-3991 • Fax: (716) 542-3996 • E-mail: sales@eriemetal.com

PROJECT:

TITLE:

Detailed by: BAF	Date: 10/21/17
Checked By: SLP	Date: 10/21/17
Scale: NTS	EMS Job #:
Sheet No.: 1 of 1	Drawing No.:

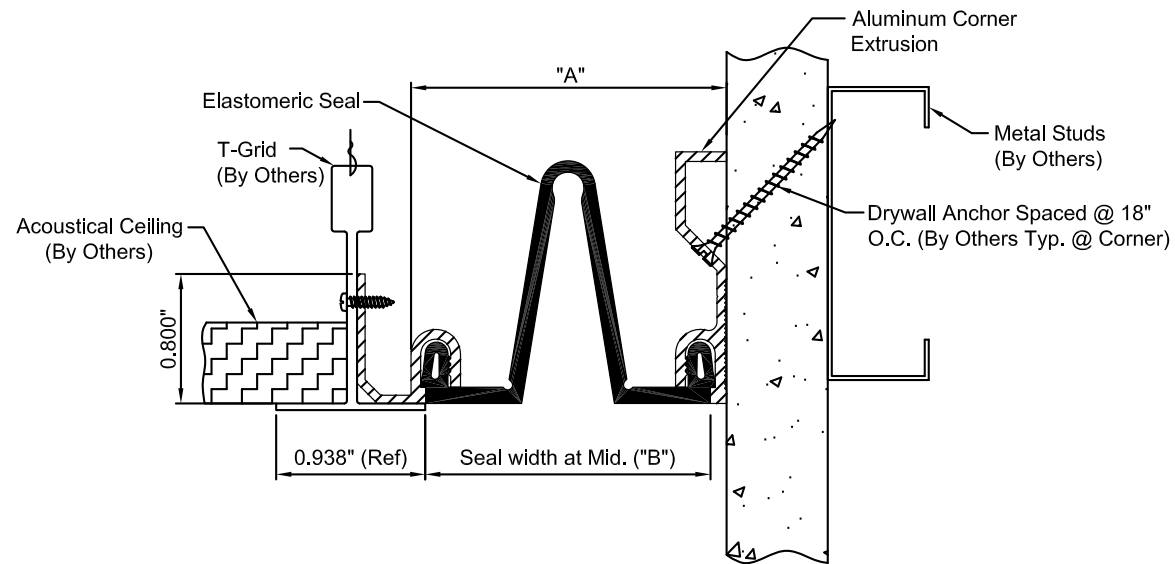

ELCE-W DETAIL
CEILING TO WALL CONDITION

() - Denotes Millimeters

Dimension Chart					
MODEL	"A" @ Min.	"A" @ Mid.	"A" @ Max.	Total Movement	"B"
ELCE-100W	0.75"(19)	1.00"(25)	1.25"(32)	0.50"(13)	0.75"(20)
ELCE-200W	1.00"(25)	2.00"(51)	3.00"(76)	2.00"(51)	1.75"(44)
ELCE-300W	1.50"(38)	3.00"(76)	4.50"(114)	3.00"(76)	2.75"(70)
ELCE-400W	2.00"(51)	4.00"(102)	6.00"(152)	4.00"(102)	3.75"(95)
ELCE-500W	2.50"(64)	5.00"(127)	7.50"(191)	5.00"(127)	4.75"(121)
ELCE-600W	3.00"(76)	6.00"(152)	9.00"(229)	6.00"(152)	5.75"(146)

NO.	Description	Date	By
The information contained herein is the proprietary property of ERIE METAL SPECIALTIES, INC. No portion of it may be reproduced by any means or used in any form except for the purpose for which it was intended. All rights of design and invention are hereby reserved.			



13311 Main Road • Akron • New York • 14001
Phone: (716) 542-3991 • Fax: (716) 542-3996 • E-mail: sales@eriemetal.com

PROJECT:

TITLE:

Detailed by: BAF	Date: 10/21/17
Checked By: SLP	Date: 10/21/17
Scale: NTS	EMS Job #:
Sheet No.: 1 of 1	Drawing No.: