


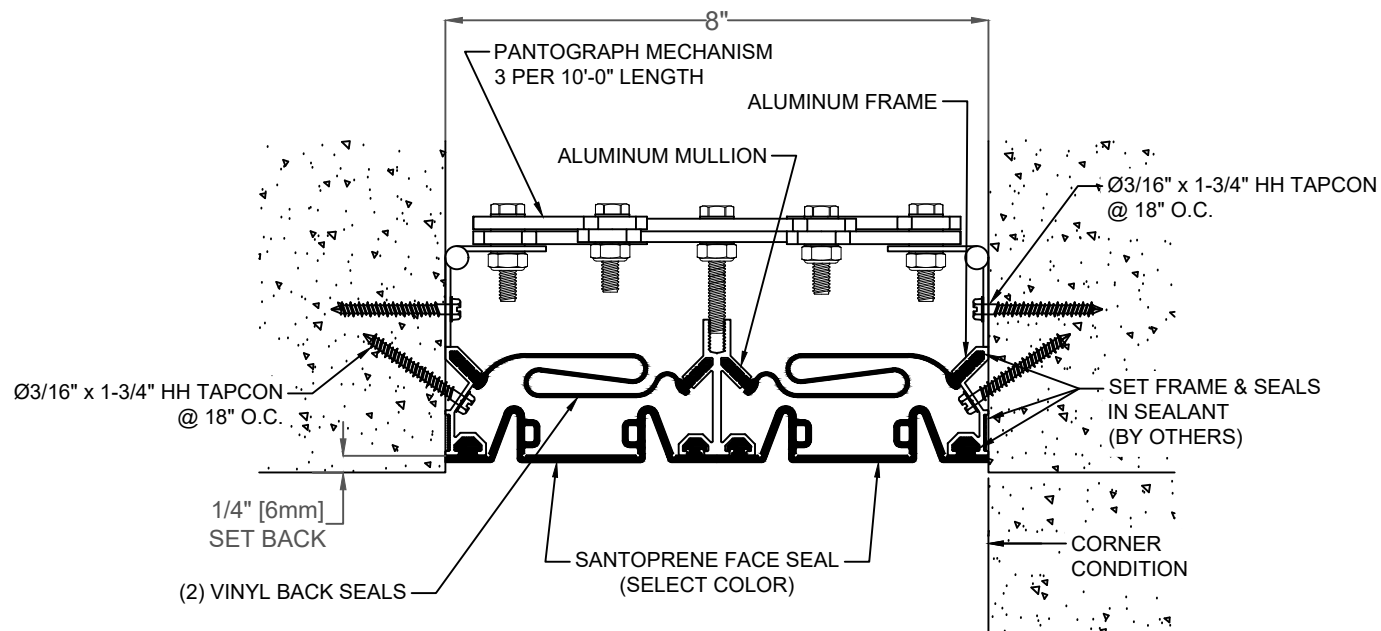

SEAL COLOR SELECTOR	
BLACK _____	WHITE _____
BEIGE _____	GRAY _____

*Wall/Ceiling Sizes Up To 24" (contact EMS for info)

PRODUCT	Application	Joint Size "A" @ Mean T°F	Exposed Site line: IN(MM)	Total Movement IN (MM)
EWJ-800	Wall/Ceiling	8.00" (203)	8.00" (203)	8.00" (203)
EWJ-800W	Wall/Ceiling Corner	8.00" (203)	8.00" (203)	8.00" (203)

EXTERIOR WALL & CEILING/CORNER FLAT SYSTEM

MOVEMENT: +/- 50% NOMINAL JOINT WIDTH

STOCK LENGTHS: ALUMINUM FRAMES: 10'

SEAL: CONTINUOUS

NO.	Description	Date	By
The information contained herein is the proprietary property of ERIE METAL SPECIALTIES, INC. No portion of it may be reproduced by any means or used in any form except for the purpose for which it was intended. All rights of design and invention are hereby reserved.			




13311 Main Road * Akron * New York * 14001
Phone: (716) 542-3991 * Fax: (716) 542-3996 * E-mail: sales@eriemetal.com

PROJECT:

TITLE: EWJ-800/800W

Detailed by: BAF	Date: 10/21/17
Checked by: SLP	Date: 10/21/17
Scale: NTS	EMS Job #:
Sheet No.: 1 of 1	Drawing No.: EWJ-1

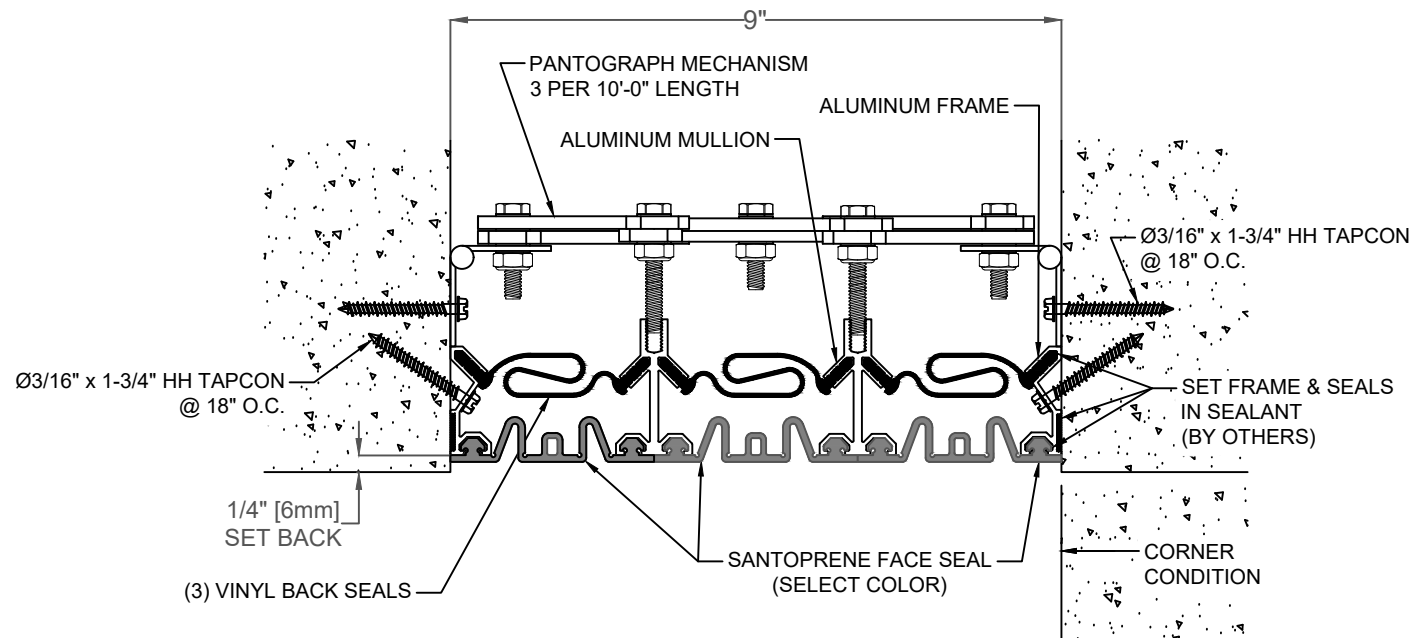

SEAL COLOR SELECTOR			
BLACK	_____	WHITE	_____
BEIGE	_____	GRAY	_____

EXTERIOR WALL & CEILING/CORNER FLAT SYSTEM

MOVEMENT: +/- 50% NOMINAL JOINT WIDTH

STOCK LENGTHS: ALUMINUM FRAMES: 10'

SEAL: CONTINUOUS

*Wall/Ceiling Sizes Up To 24" (contact EMS for info)

PRODUCT	Application	Joint Size "A" @ Mean T°F	Exposed Site line: IN(MM)	Total Movement IN (MM)
EWJ-900	Wall/Ceiling	9.00" (229)	9.00" (229)	9.00" (229)
EWJ-900W	Wall/Ceiling Corner	9.00" (229)	9.00" (229)	9.00" (229)

NO.	Description	Date	By
The information contained herein is the proprietary property of ERIE METAL SPECIALTIES, INC. No portion of it may be reproduced by any means or used in any form except for the purpose for which it was intended. All rights of design and invention are hereby reserved.			




13311 Main Road * Akron * New York * 14001
Phone: (716) 542-3991 * Fax: (716) 542-3996 * E-mail: sales@eriemetal.com

PROJECT:

TITLE: EWJ-900/900W

Detailed by: BAF	Date: 10/21/17
Checked by: SLP	Date: 10/21/17
Scale: NTS	EMS Job #:
Sheet No.: 1 of 1	Drawing No.: EWJ-1

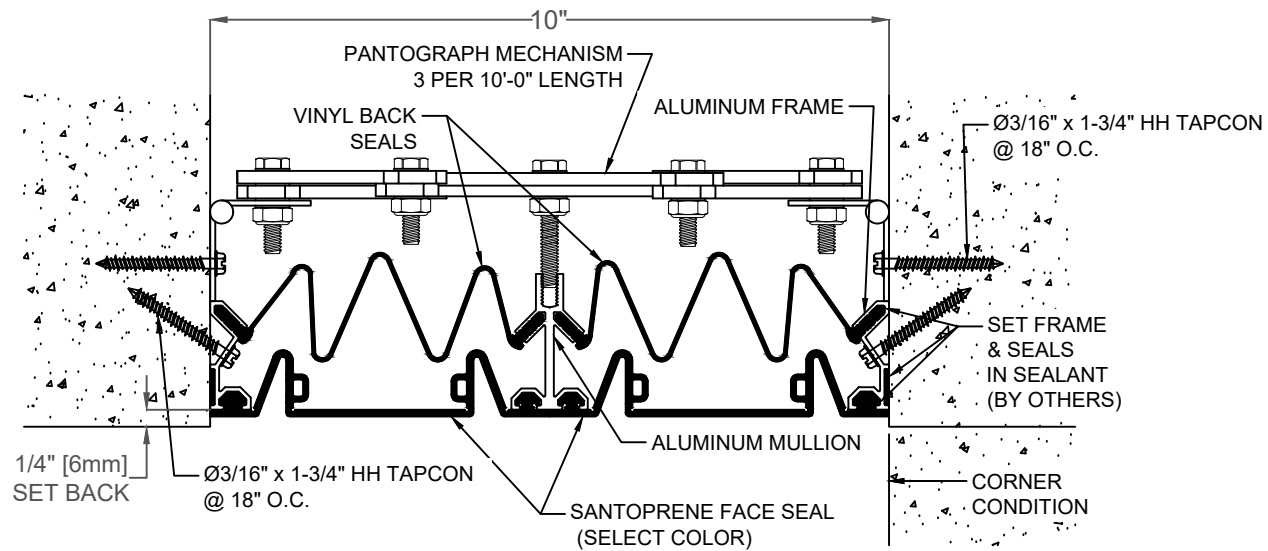

SEAL COLOR SELECTOR
 BLACK _____ WHITE _____
 BEIGE _____ GRAY _____

*Wall/Ceiling Sizes Up To 24" (contact EMS for info)

PRODUCT	Application	Joint Size "A" @ Mean T°F	Exposed Site line: IN(MM)	Total Movement IN (MM)
EWJ-1000	Wall/Ceiling	10.00" (254)	10.00" (254)	10.00" (254)
EWJ-1000W	Wall/Ceiling Corner	10.00" (254)	10.00" (254)	10.00" (254)

EXTERIOR WALL & CEILING/CORNER FLAT SYSTEM

MOVEMENT: +/- 50% NOMINAL JOINT WIDTH

STOCK LENGTHS: ALUMINUM FRAMES: 10'

SEAL: CONTINUOUS

NO.	Description	Date	By
The information contained herein is the proprietary property of ERIE METAL SPECIALTIES, INC. No portion of it may be reproduced by any means or used in any form except for the purpose for which it was intended. All rights of design and invention are hereby reserved.			




13311 Main Road * Akron * New York * 14001
 Phone: (716) 542-3991 * Fax: (716) 542-3996 * E-mail: sales@eriemetal.com

PROJECT:

TITLE: EWJ-1000/1000W

Detailed by: BAF	Date: 10/21/17
Checked by: SLP	Date: 10/21/17
Scale: NTS	EMS Job #:
Sheet No.: 1 of 1	Drawing No.: EWJ-1

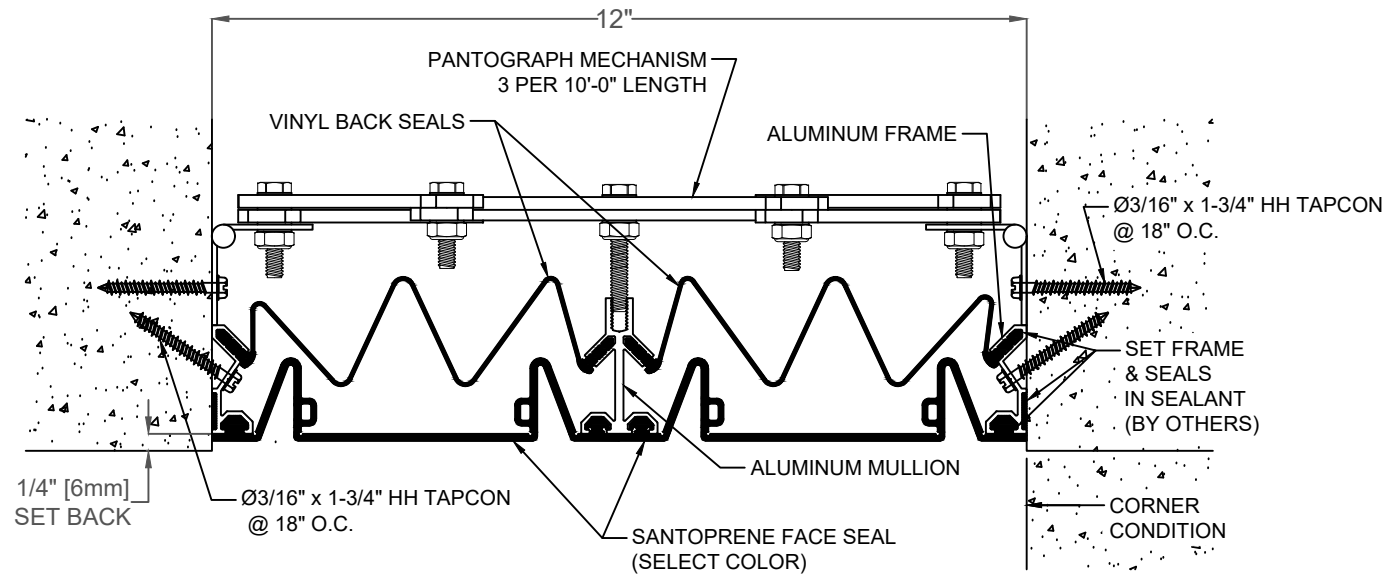

SEAL COLOR SELECTOR
 BLACK _____ WHITE _____
 BEIGE _____ GRAY _____

EXTERIOR WALL & CEILING/CORNER FLAT SYSTEM

MOVEMENT: +/- 50% NOMINAL JOINT WIDTH

STOCK LENGTHS: ALUMINUM FRAMES: 10'

SEAL: CONTINUOUS

*Wall/Ceiling Sizes Up To 24" (contact EMS for info)

PRODUCT	Application	Joint Size "A" @ Mean T°F	Exposed Site line: IN(MM)	Total Movement IN (MM)
EWJ-1200	Wall/Ceiling	12.00" (305)	12.00" (305)	12.00" (305)
EWJ-1200W	Wall/Ceiling Corner	12.00" (305)	12.00" (305)	12.00" (305)

NO.	Description	Date	By
The information contained herein is the proprietary property of ERIE METAL SPECIALTIES, INC. No portion of it may be reproduced by any means or used in any form except for the purpose for which it was intended. All rights of design and invention are hereby reserved.			




13311 Main Road * Akron * New York * 14001
 Phone: (716) 542-3991 * Fax: (716) 542-3996 * E-mail: sales@eriemetal.com

PROJECT:

TITLE: EWJ-1200/1200W

Detailed by:	Date:
BAF	10/21/17
Checked by:	Date:
SLP	10/21/17
Scale:	EMS Job #:
NTS	
Sheet No.:	Drawing No.:
1 of 1	EWJ-1

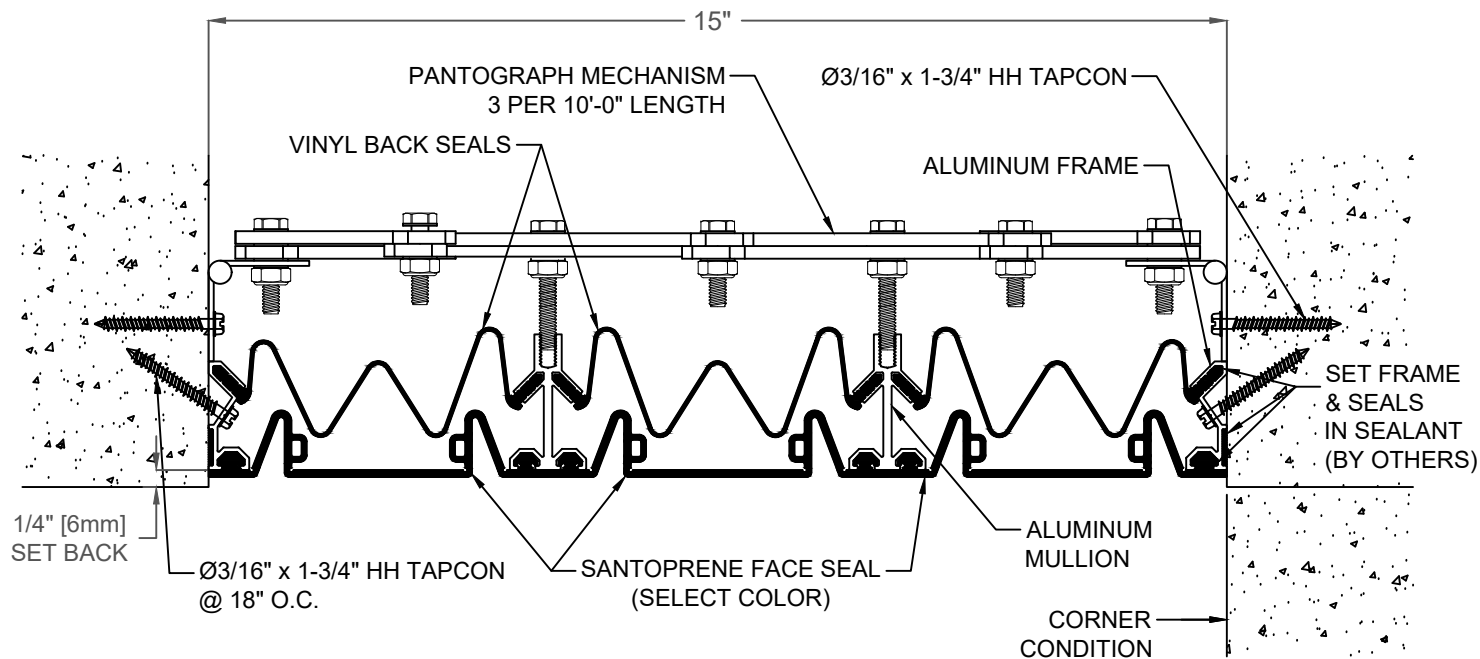

SEAL COLOR SELECTOR	
BLACK _____	WHITE _____
BEIGE _____	GRAY _____

EXTERIOR WALL & CEILING/CORNER FLAT SYSTEM

MOVEMENT: +/- 50% NOMINAL JOINT WIDTH

STOCK LENGTHS: ALUMINUM FRAMES: 10'

SEAL: CONTINUOUS

*Wall/Ceiling Sizes Up To 24" (contact EMS for info)

PRODUCT	Application	Joint Size "A" @ Mean T°F	Exposed Site line: IN(MM)	Total Movement IN (MM)
EWJ-1500	Wall/Ceiling	15.00" (381)	15.00" (381)	15.00" (381)
EWJ-1500W	Wall/Ceiling Corner	15.00" (381)	15.00" (381)	15.00" (381)

NO.	Description	Date	By
The information contained herein is the proprietary property of ERIE METAL SPECIALTIES, INC. No portion of it may be reproduced by any means or used in any form except for the purpose for which it was intended. All rights of design and invention are hereby reserved.			




13311 Main Road * Akron * New York * 14001
Phone: (716) 542-3991 * Fax: (716) 542-3996 * E-mail: sales@eriemetal.com

PROJECT:

TITLE: EWJ-1500/1500W

Detailed by:	Date:
BAF	10/21/17
Checked by:	Date:
SLP	10/21/17
Scale:	EMS Job #:
NTS	
Sheet No.:	Drawing No.:
1 of 1	EWJ-1

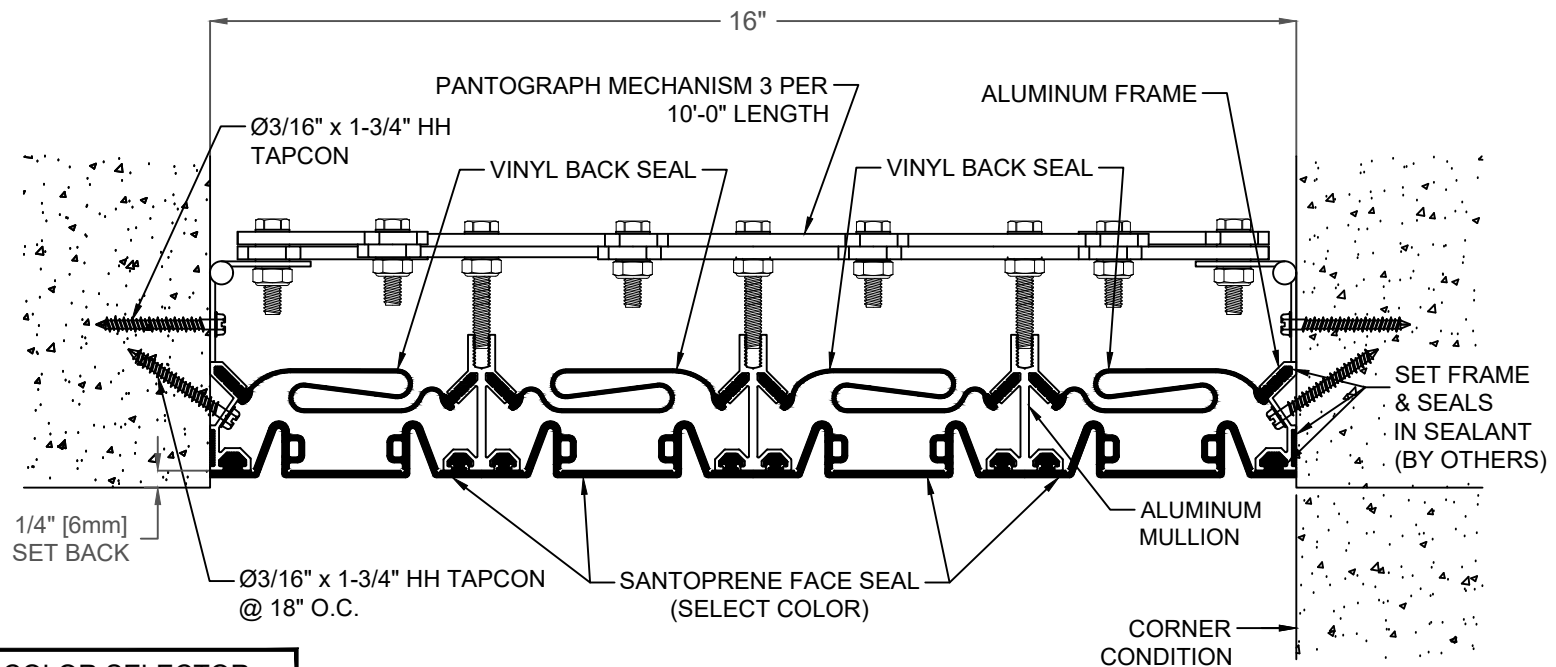

SEAL COLOR SELECTOR			
BLACK	_____	WHITE	_____
BEIGE	_____	GRAY	_____

EXTERIOR WALL & CEILING/CORNER FLAT SYSTEM

MOVEMENT: +/- 50% NOMINAL JOINT WIDTH

STOCK LENGTHS: ALUMINUM FRAMES: 10'

SEAL: CONTINUOUS

*Wall/Ceiling Sizes Up To 24" (contact EMS for info)

PRODUCT	Application	Joint Size "A" @ Mean T°F	Exposed Site line: IN(MM)	Total Movement IN (MM)
EWJ-1600	Wall/Ceiling	16.00" (406)	16.00" (406)	16.00" (406)
EWJ-1600W	Wall/Ceiling Corner	16.00" (406)	16.00" (406)	16.00" (406)

NO.	Description	Date	By
The information contained herein is the proprietary property of ERIE METAL SPECIALTIES, INC. No portion of it may be reproduced by any means or used in any form except for the purpose for which it was intended. All rights of design and invention are hereby reserved.			




13311 Main Road * Akron * New York * 14001
Phone: (716) 542-3991 * Fax: (716) 542-3996 * E-mail: sales@eriemetal.com

PROJECT:

TITLE: EWJ-1600/1600W

Detailed by:	Date:
BAF	10/21/17
Checked by:	Date:
SLP	10/21/17
Scale:	EMS Job #:
NTS	
Sheet No.:	Drawing No.:
1 of 1	EWJ-1

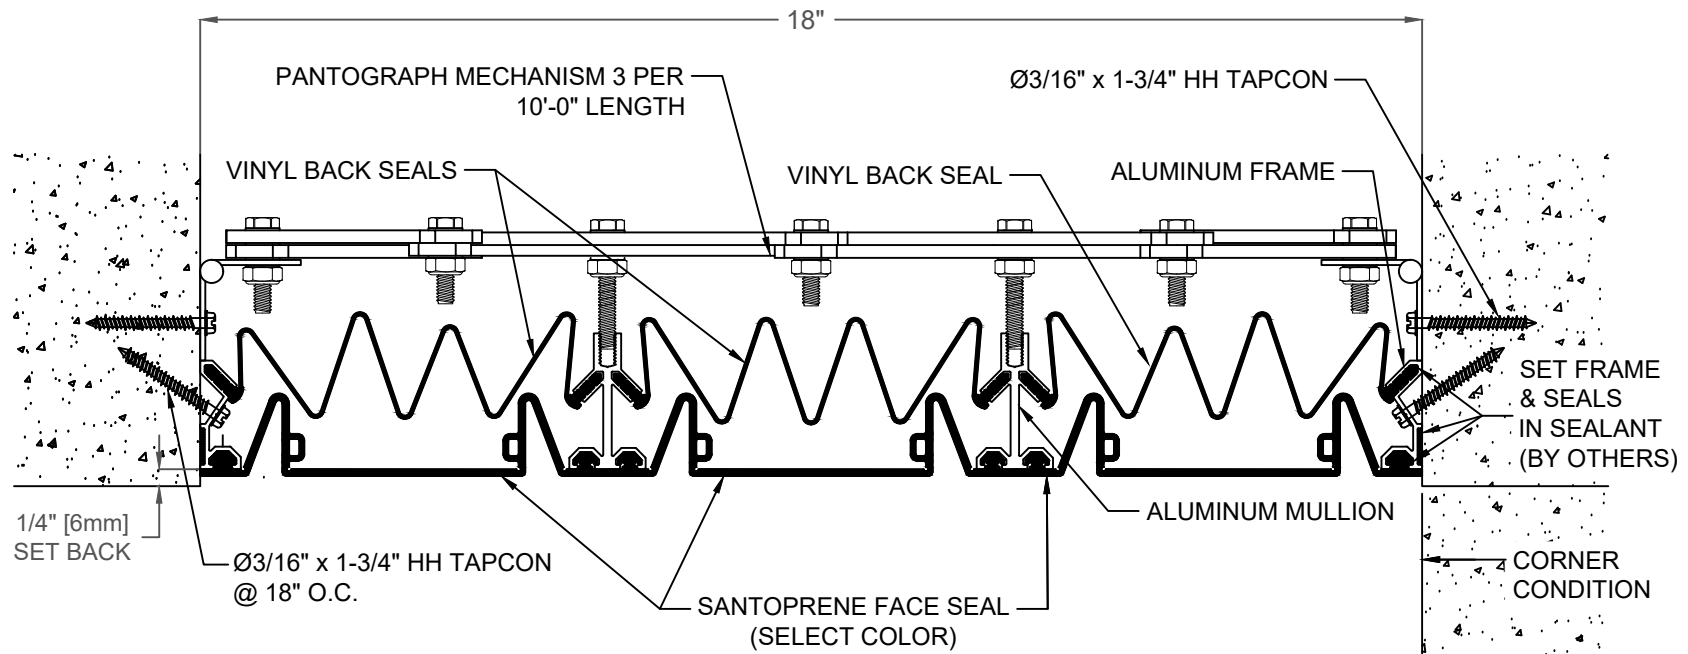

SEAL COLOR SELECTOR	
BLACK _____	WHITE _____
BEIGE _____	GRAY _____

EXTERIOR WALL & CEILING/CORNER FLAT SYSTEM

MOVEMENT: +/- 50% NOMINAL JOINT WIDTH

STOCK LENGTHS: ALUMINUM FRAMES: 10'

SEAL: CONTINUOUS

*Wall/Ceiling Sizes Up To 24" (contact EMS for info)

PRODUCT	Application	Joint Size "A" @ Mean T°F	Exposed Site line: IN(MM)	Total Movement IN (MM)
EWJ-1800	Wall/Ceiling	18.00" (457)	18.00" (457)	18.00" (457)
EWJ-1800W	Wall/Ceiling Corner	18.00" (457)	18.00" (457)	18.00" (457)

NO.	Description	Date	By
The information contained herein is the proprietary property of ERIE METAL SPECIALTIES, INC. No portion of it may be reproduced by any means or used in any form except for the purpose for which it was intended. All rights of design and invention are hereby reserved.			




13311 Main Road * Akron * New York * 14001
Phone: (716) 542-3991 * Fax: (716) 542-3996 * E-mail: sales@eriemetal.com

PROJECT:

TITLE: EWJ-1800/1800W

Detailed by: BAF	Date: 10/21/17
Checked by: SLP	Date: 10/21/17
Scale: NTS	EMS Job #:
Sheet No.: 1 of 1	Drawing No.: EWJ-1

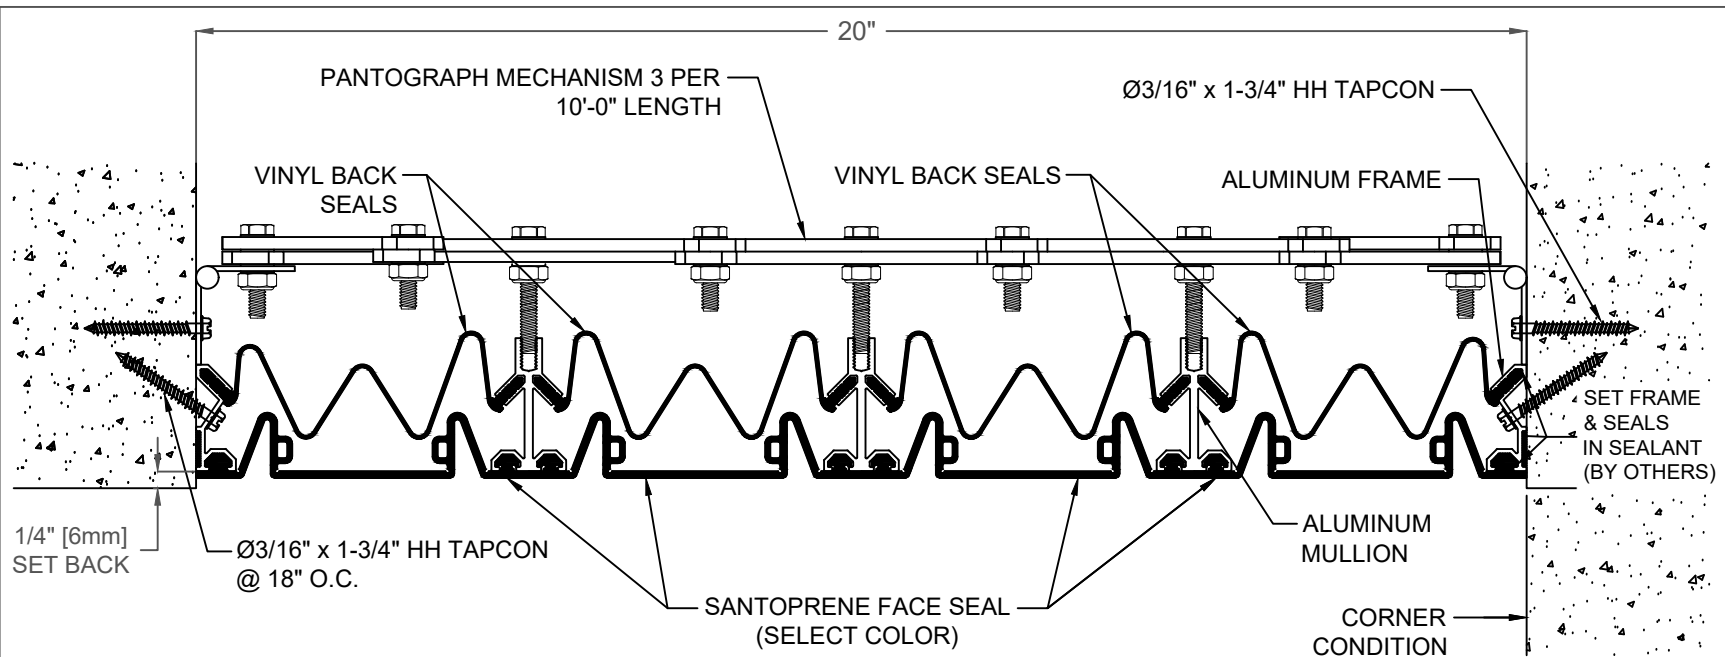

SEAL COLOR SELECTOR	
BLACK _____	WHITE _____
BEIGE _____	GRAY _____

EXTERIOR WALL & CEILING/CORNER FLAT SYSTEM

MOVEMENT: +/- 50% NOMINAL JOINT WIDTH

STOCK LENGTHS: ALUMINUM FRAMES: 10'

SEAL: CONTINUOUS

*Wall/Ceiling Sizes Up To 24" (contact EMS for info)

PRODUCT	Application	Joint Size "A" @ Mean T°F	Exposed Site line: IN(MM)	Total Movement IN (MM)
EWJ-2000	Wall/Ceiling	20.00" (508)	20.00" (508)	20.00" (508)
EWJ-2000W	Wall/Ceiling Corner	20.00" (508)	20.00" (508)	20.00" (508)

NO.	Description	Date	By
The information contained herein is the proprietary property of ERIE METAL SPECIALTIES, INC. No portion of it may be reproduced by any means or used in any form except for the purpose for which it was intended. All rights of design and invention are hereby reserved.			




13311 Main Road * Akron * New York * 14001
Phone: (716) 542-3991 * Fax: (716) 542-3996 * E-mail: sales@eriemetal.com

PROJECT:

TITLE: EWJ-2000/2000W

Detailed by: BAF	Date: 10/21/17
Checked by: SLP	Date: 10/21/17
Scale: NTS	EMS Job #:
Sheet No.: 1 of 1	Drawing No.: EWJ-1

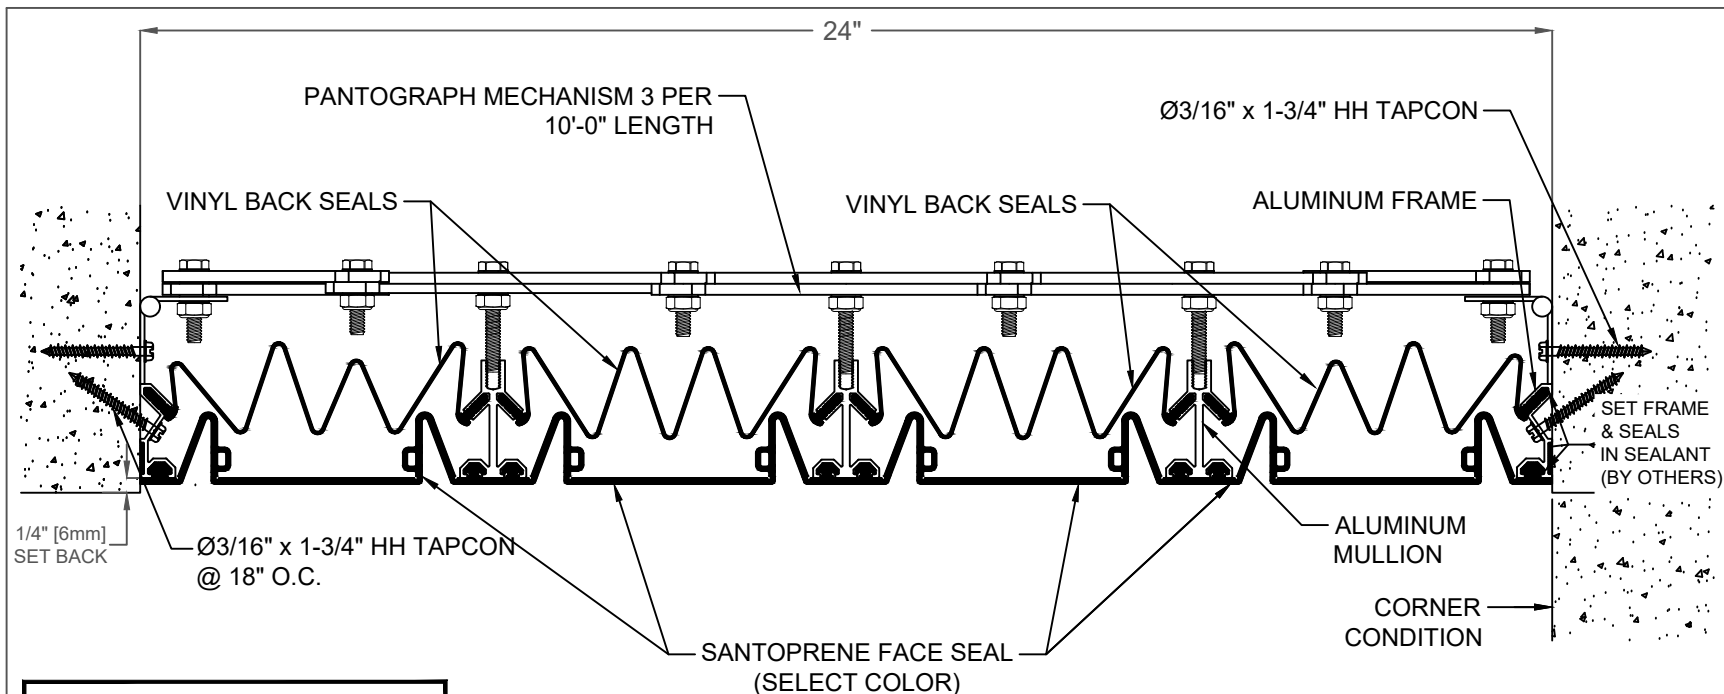

SEAL COLOR SELECTOR	
BLACK _____	WHITE _____
BEIGE _____	GRAY _____

EXTERIOR WALL & CEILING/CORNER FLAT SYSTEM

MOVEMENT: +/- 50% NOMINAL JOINT WIDTH

STOCK LENGTHS: ALUMINUM FRAMES: 10'

SEAL: CONTINUOUS

*Wall/Ceiling Sizes Up To 24" (contact EMS for info)

PRODUCT	Application	Joint Size "A" @ Mean T°F	Exposed Site line: IN(MM)	Total Movement IN (MM)
EWJ-2400	Wall/Ceiling	24.00" (610)	24.00" (610)	24.00" (610)
EWJ-2400W	Wall/Ceiling Corner	24.00" (610)	24.00" (610)	24.00" (610)

NO.	Description	Date	By
The information contained herein is the proprietary property of ERIE METAL SPECIALTIES, INC. No portion of it may be reproduced by any means or used in any form except for the purpose for which it was intended. All rights of design and invention are hereby reserved.			



13311 Main Road * Akron * New York * 14001
Phone: (716) 542-3991 * Fax: (716) 542-3996 * E-mail: sales@eriemetal.com

PROJECT:

TITLE: EWJ-2400/2400W

Detailed by: BAF	Date: 10/21/17
Checked by: SLP	Date: 10/21/17
Scale: NTS	EMS Job #:
Sheet No.: 1 of 1	Drawing No.: EWJ-1